


NOT TO SCALE

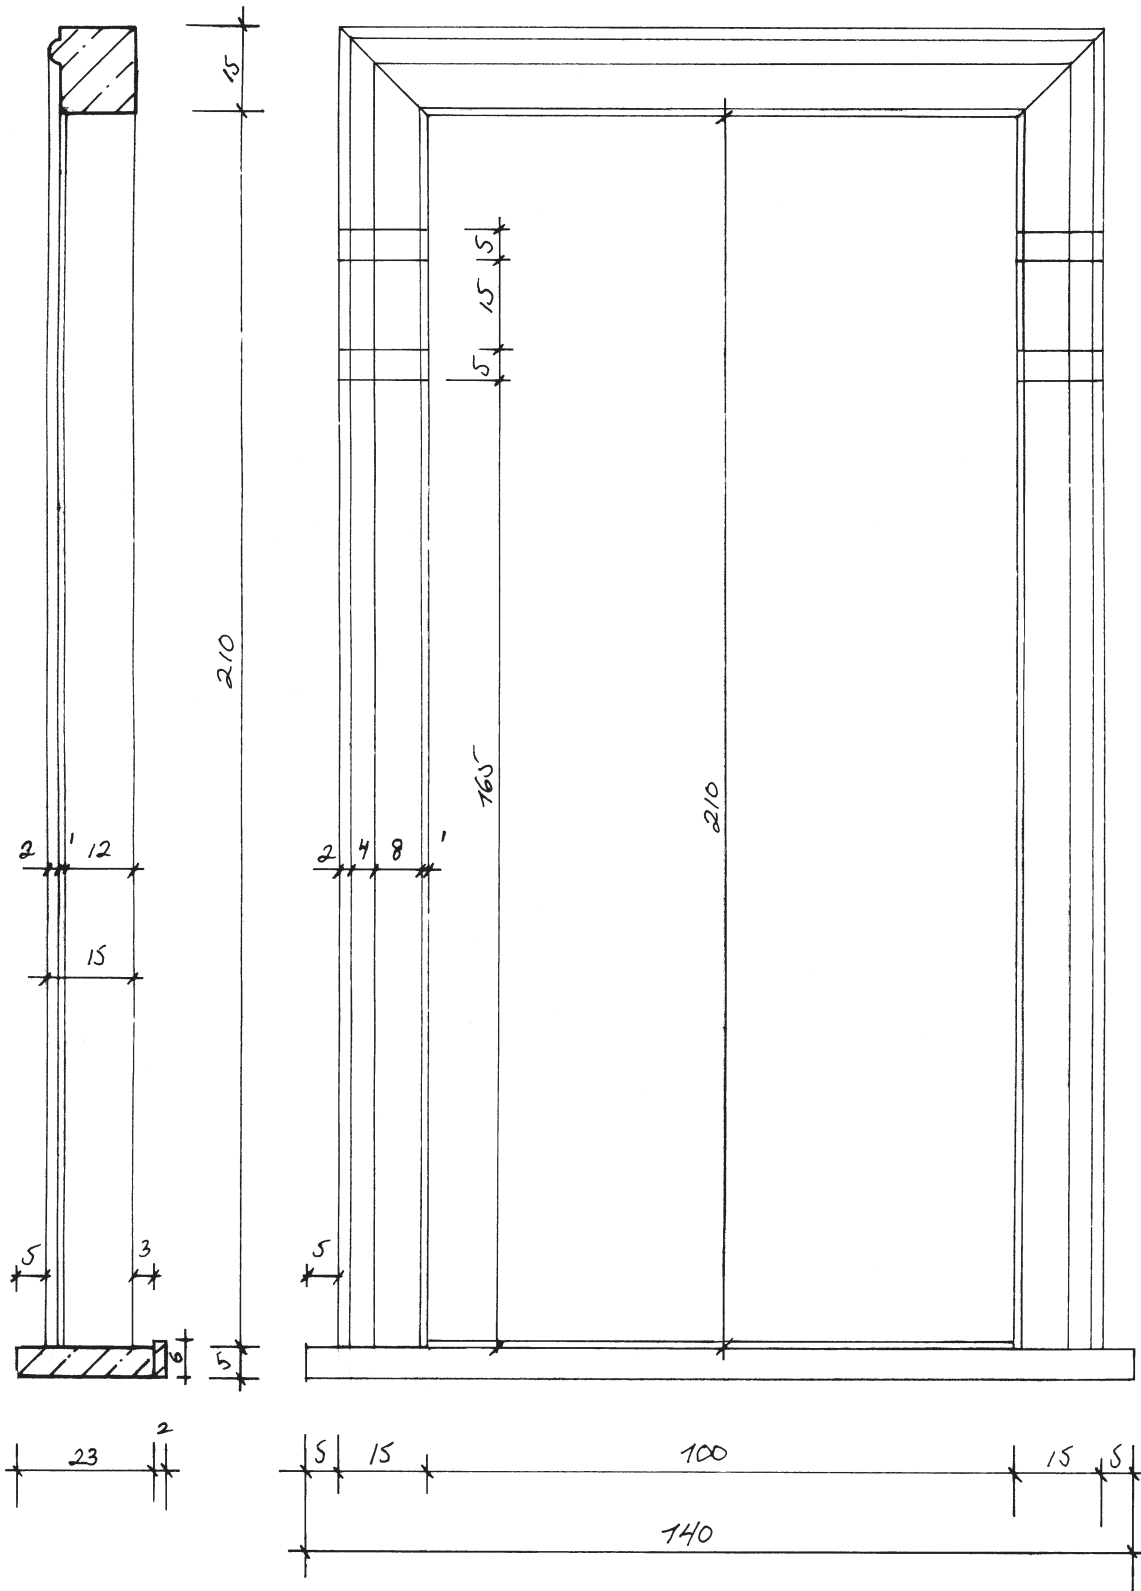

Model

FIRENZE

File

DO3-CP-005

Product

Deuromlijstingen / Cadres de porte

Date

21/04/03

KERGER nv/sa - Handelslaan, 3 ,Avenue du Commerce - B-7850 EDINGEN / ENGHEN
Tel 02 395 60 33 - Fax 02 395 60 86 - e-mail: geert.kerger@skynet.be

Page

1/1